


図面 1

計画平面図

平面図


$S = 1 : 200$

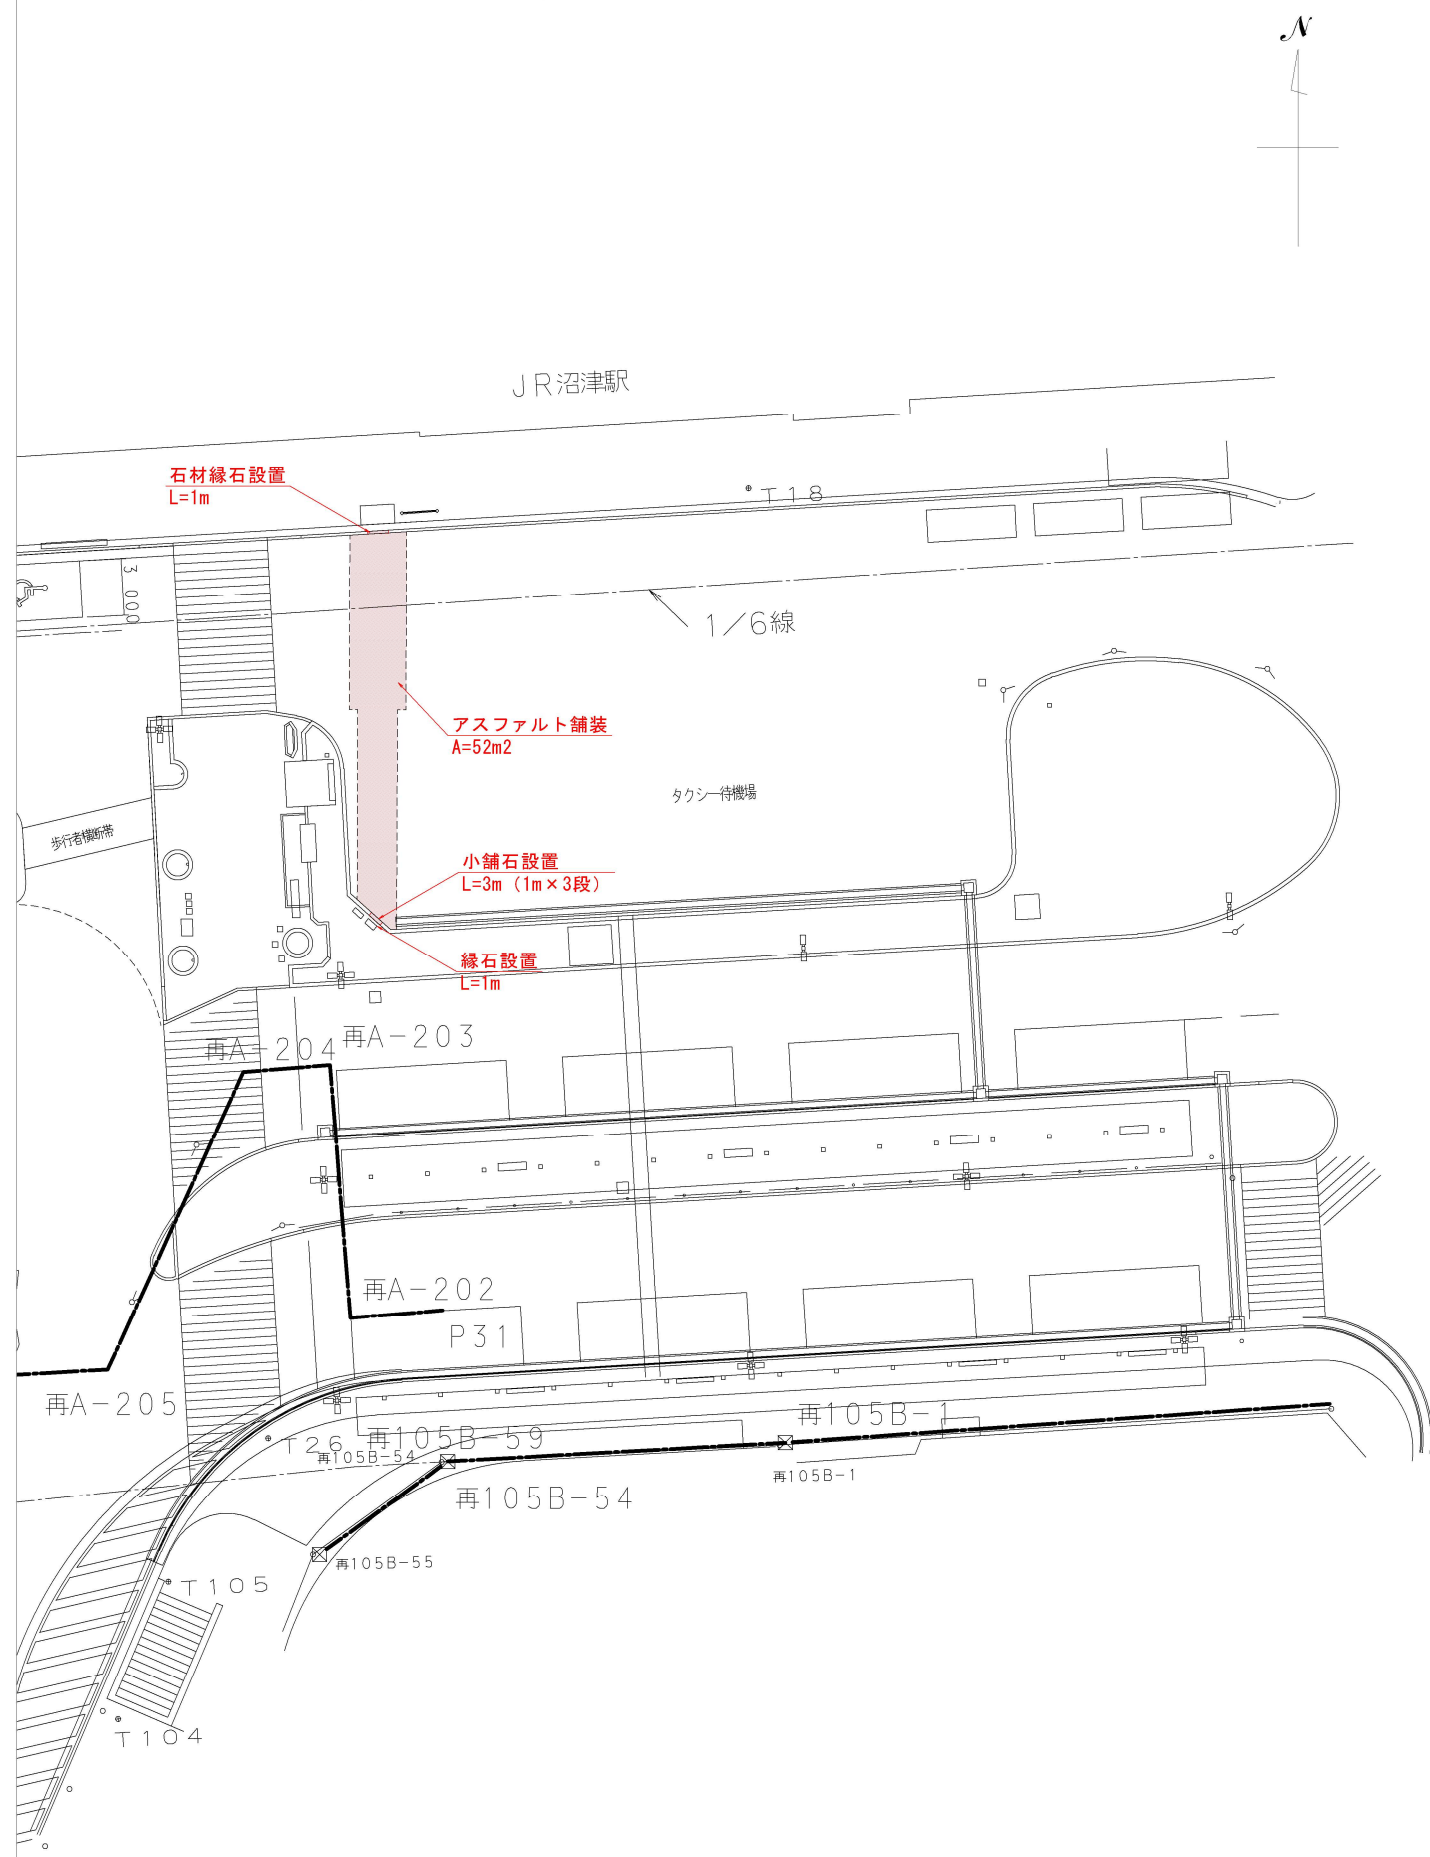

舗装工詳細図


恢復旧平面圖 $S=1:100$

☒ S=1 : 1 0 0

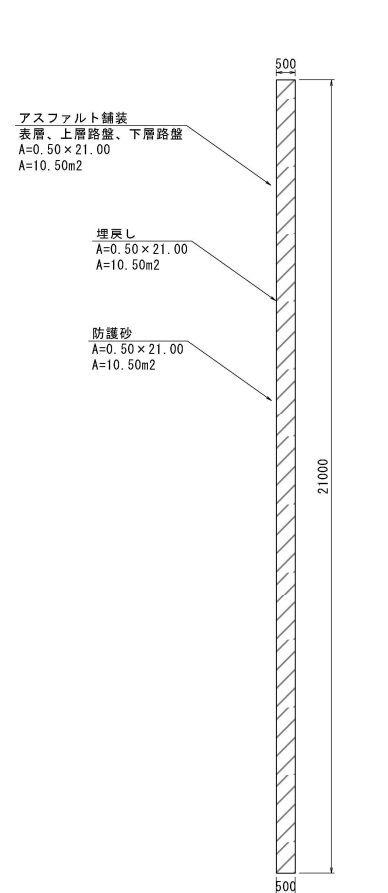


本復旧平面図 $S=1:100$

S = 1 : 100

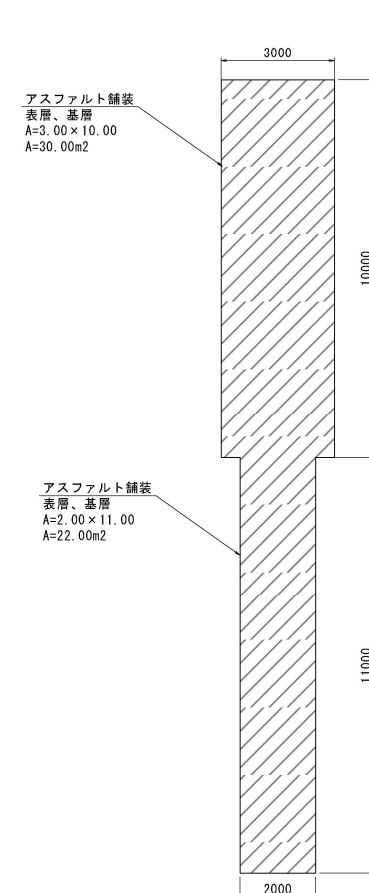


アスファルト舗装（仮復旧） $S=1:30$

) S = 1 : 30

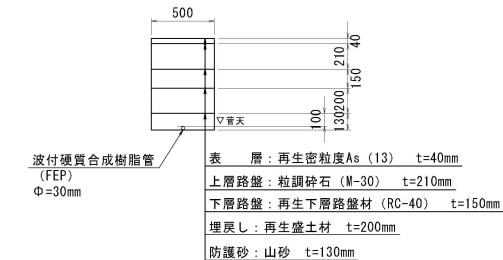


アスファルト舗装（本復旧） $S=1:30$

調裝（本復旧）S=1:30

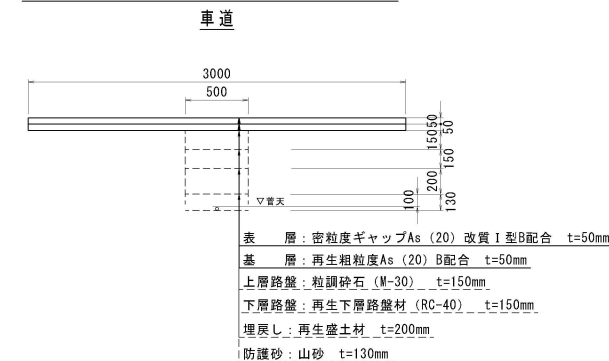

アスファルト舗装（本復旧） $S=1:30$


ル卜誦装 (本復旧) S=1:3

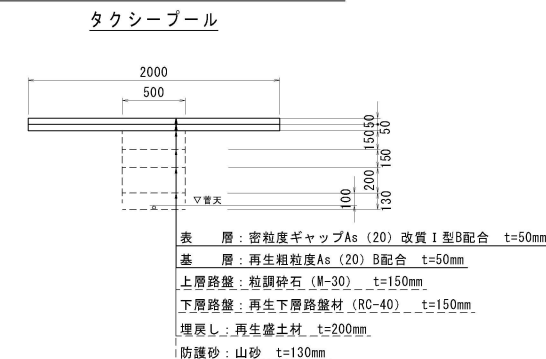

縁石工詳細図

石材縁石設置


側面図 $S=1:10$
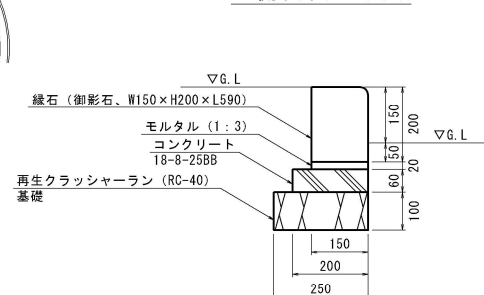
$$S = 1 : 10$$


縁石・小舗石設置


側面図 S=1:10

$S = 1 : 10$

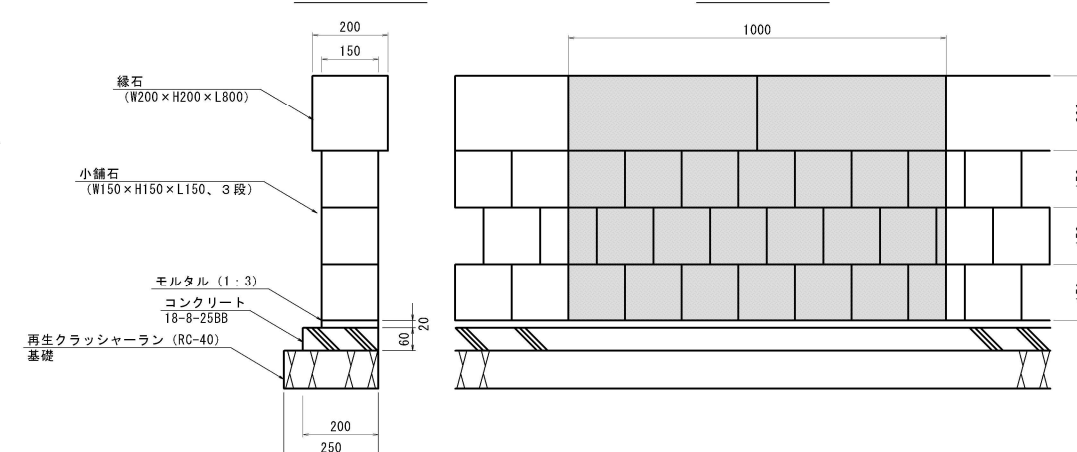


構造物撤去詳細図


平面図 S=1:200

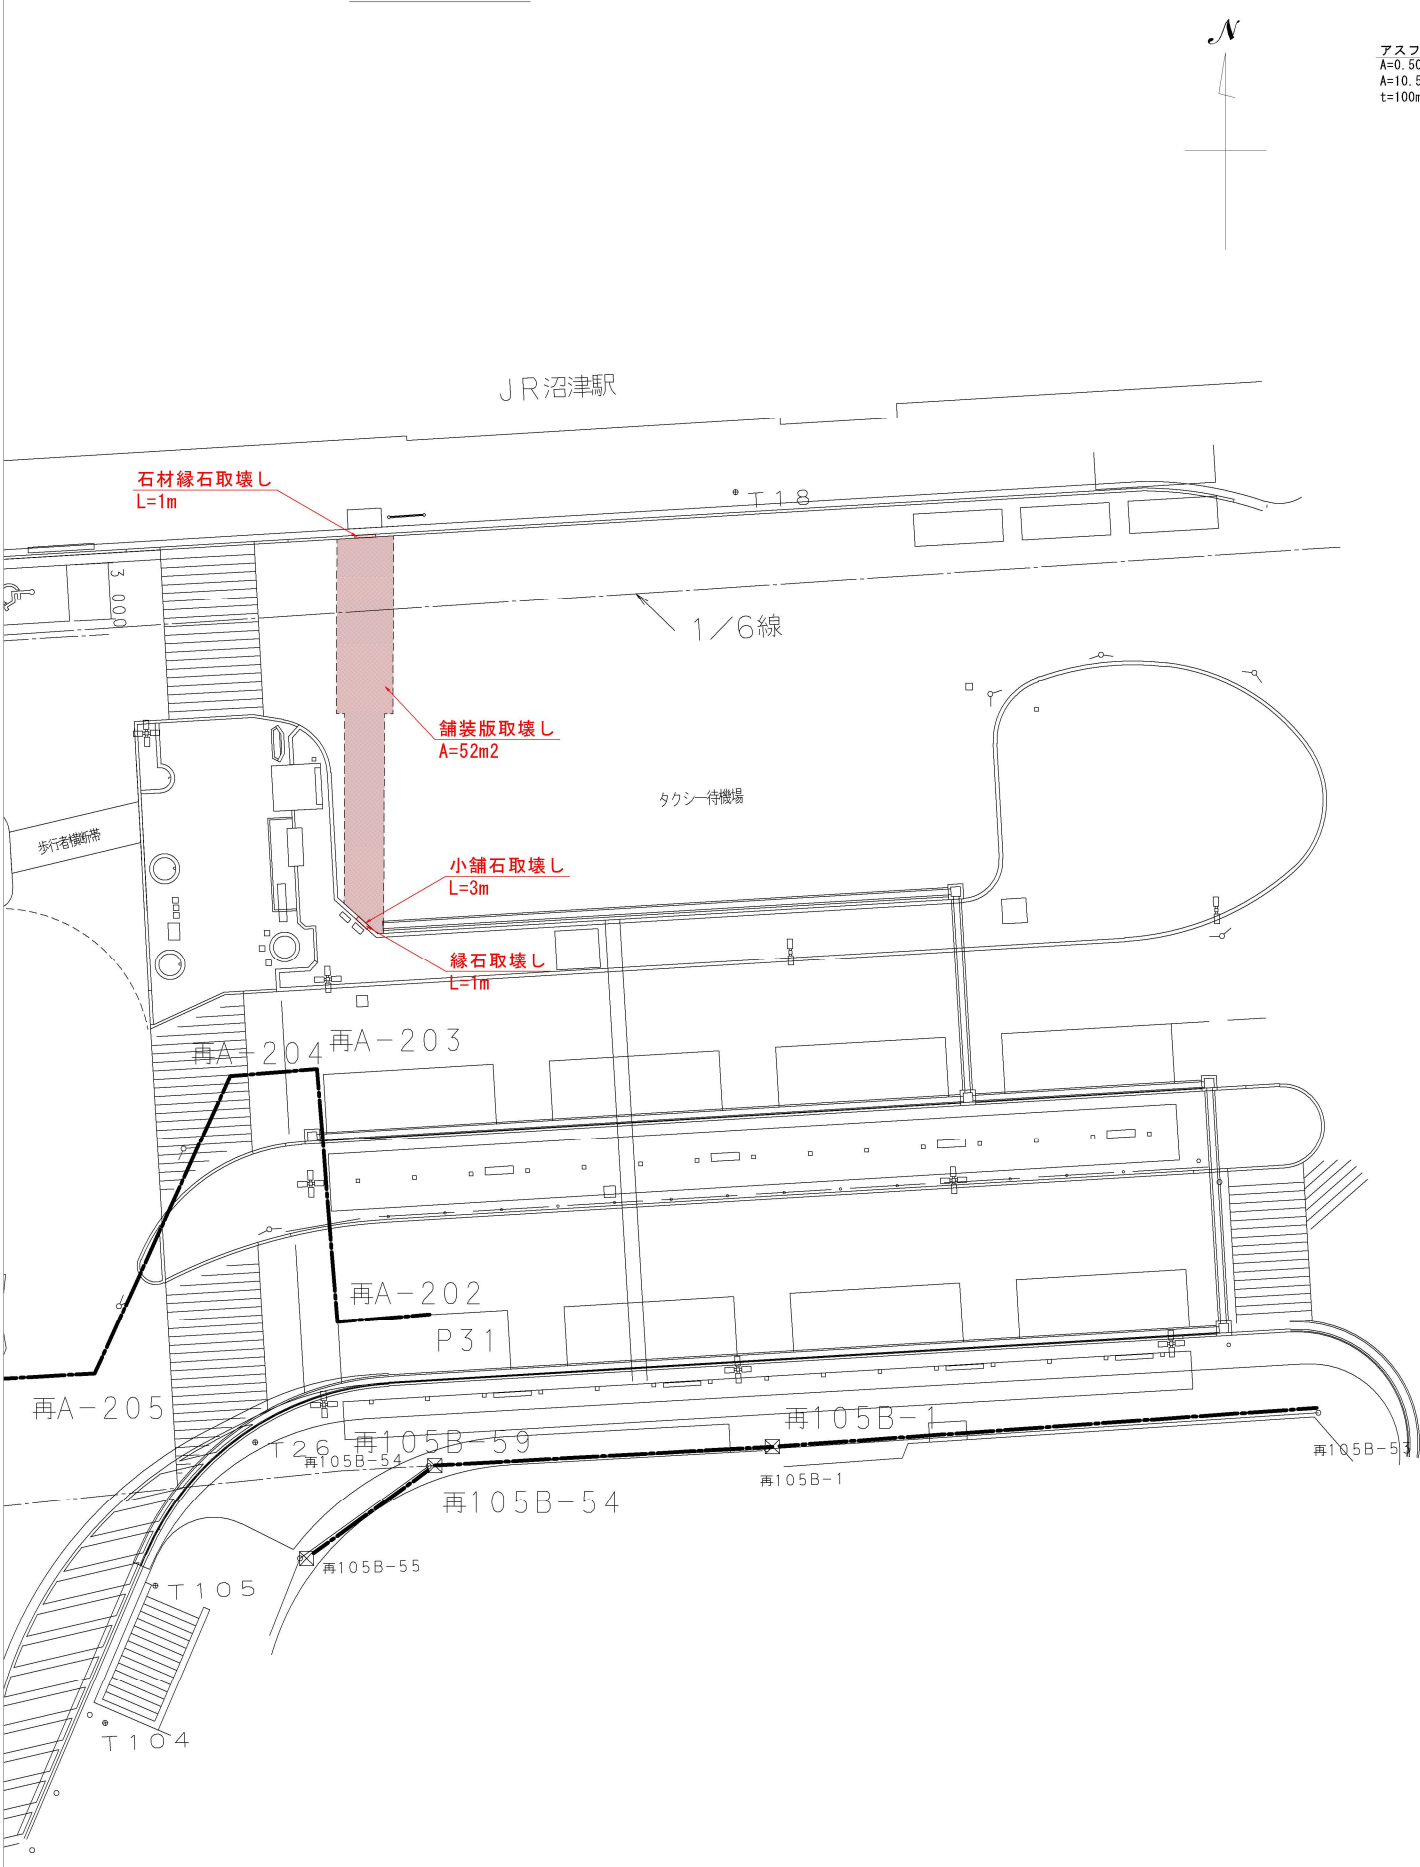


仮復旧舗装撤去 S=1:100

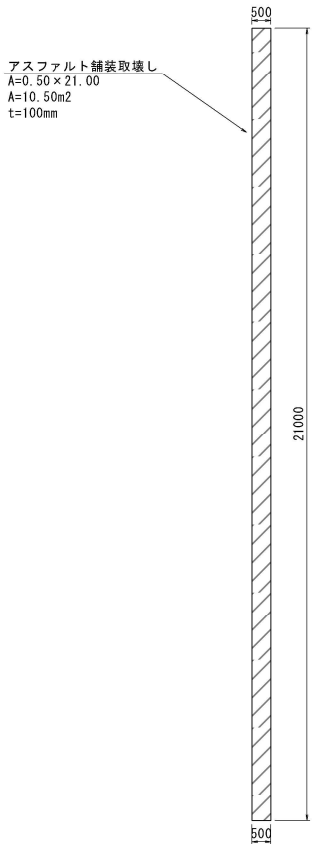

本復旧舗装撤去 S=1:100

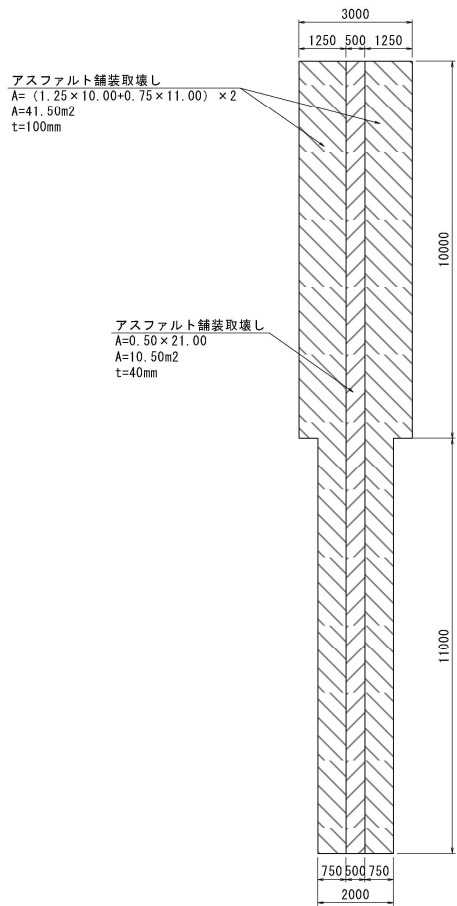


石材縁石撤去 S=1:10

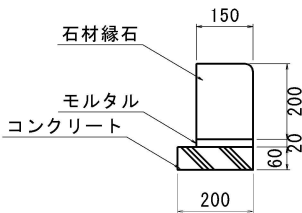

縁石・小舗石撤去

側面図 S=1:10

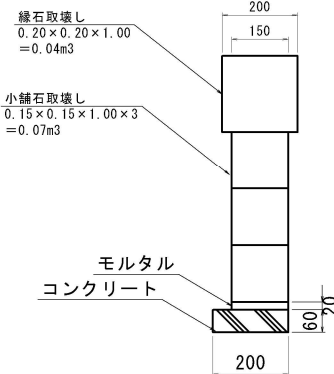

正面図 S=1:10

